


SLIEMA, FINISHED GENERAL SHOP


€3,650 Monthly



Existing Ground Floor Plan Scale 1:100 Existing Mezzanine Floor Plan - No Changes Scale 1:100

A corner SHOP offering 100 sqm of retail space. Excellently located just off the Sliema seafront with a great passing trade. Layout consists of an open plan lower level, and mezzanine, and private office with additional storage on the upper level. Air conditioning throughout. The space is being rented finished.

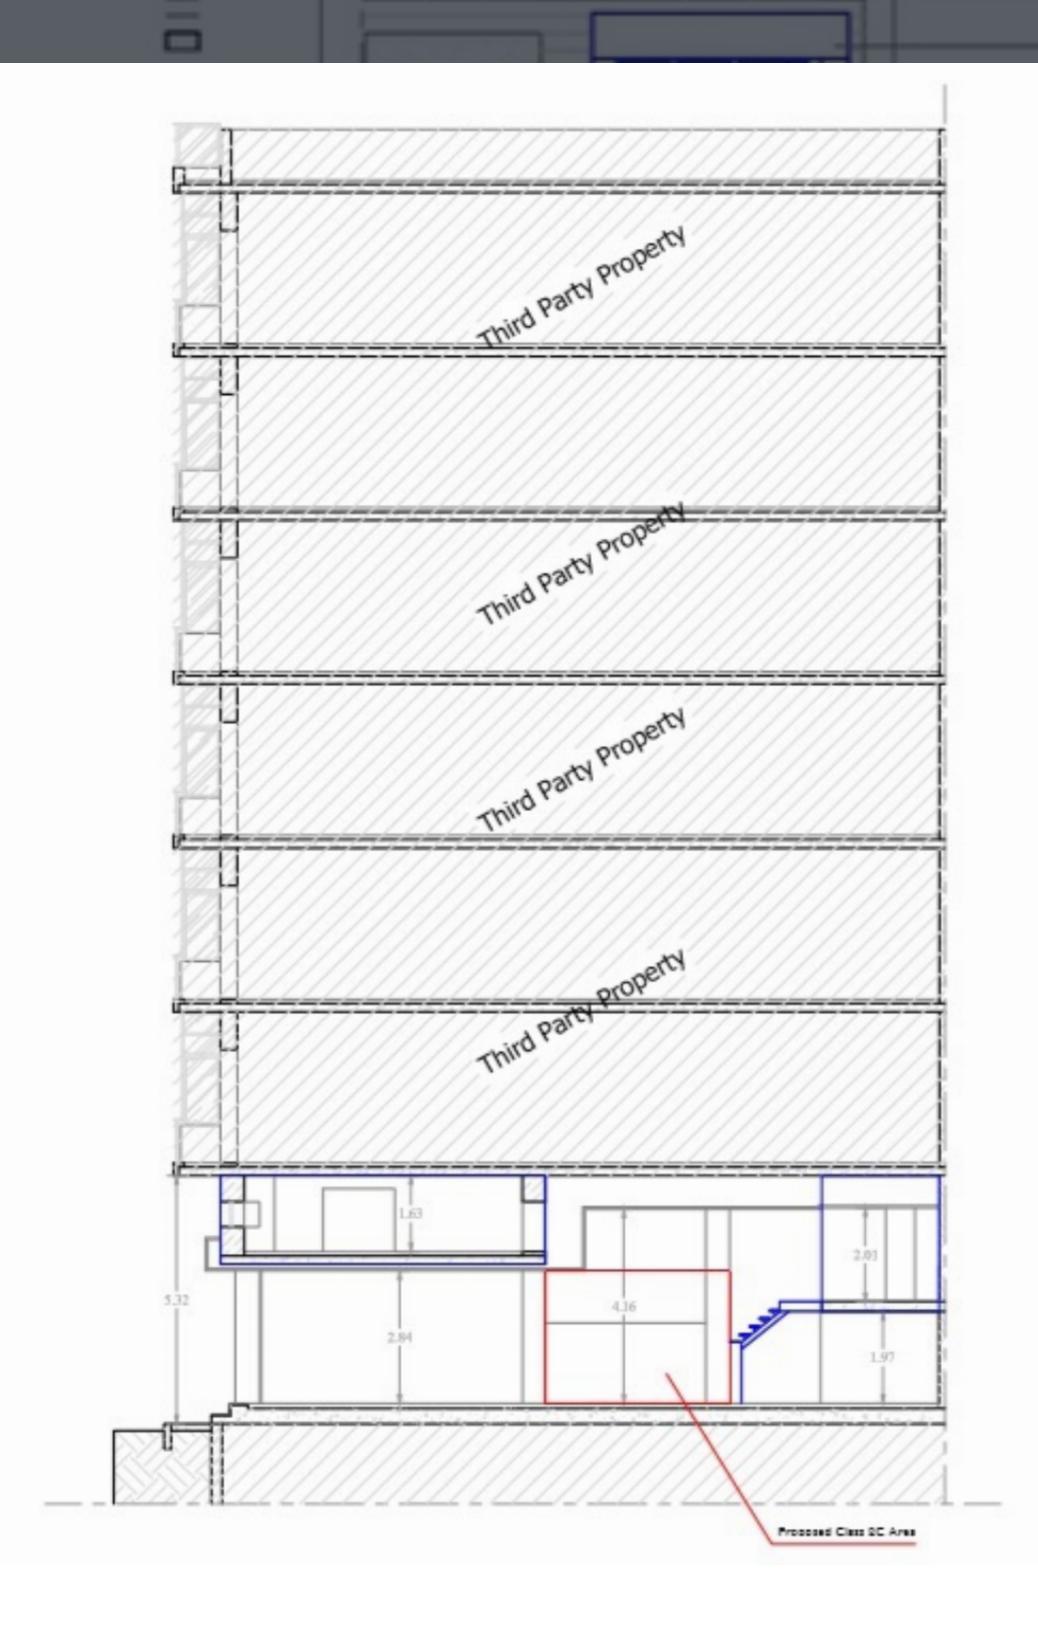

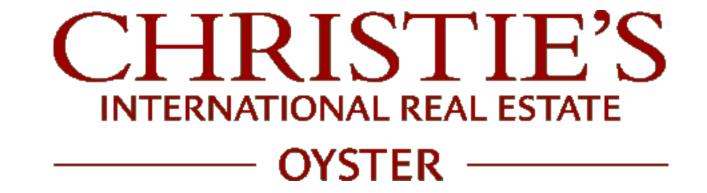

Oyster Christie's International Real Estate www.oystermalta.com

E: info@oystermalta.com

Sales Offices

Block 15, Level O, Vjal Portomaso, St. Julians, STJ 4015

243a, Tower Road Sliema, SLM 1601

T: +356 2138 4545

Head Office

The Hilton, Vjal Portomaso, St. Julian's, Malta, PTM 01

T: +356 2138 4545